



B North Elevation - Colour
1 : 100


C West Elevation - Colour
1 : 100

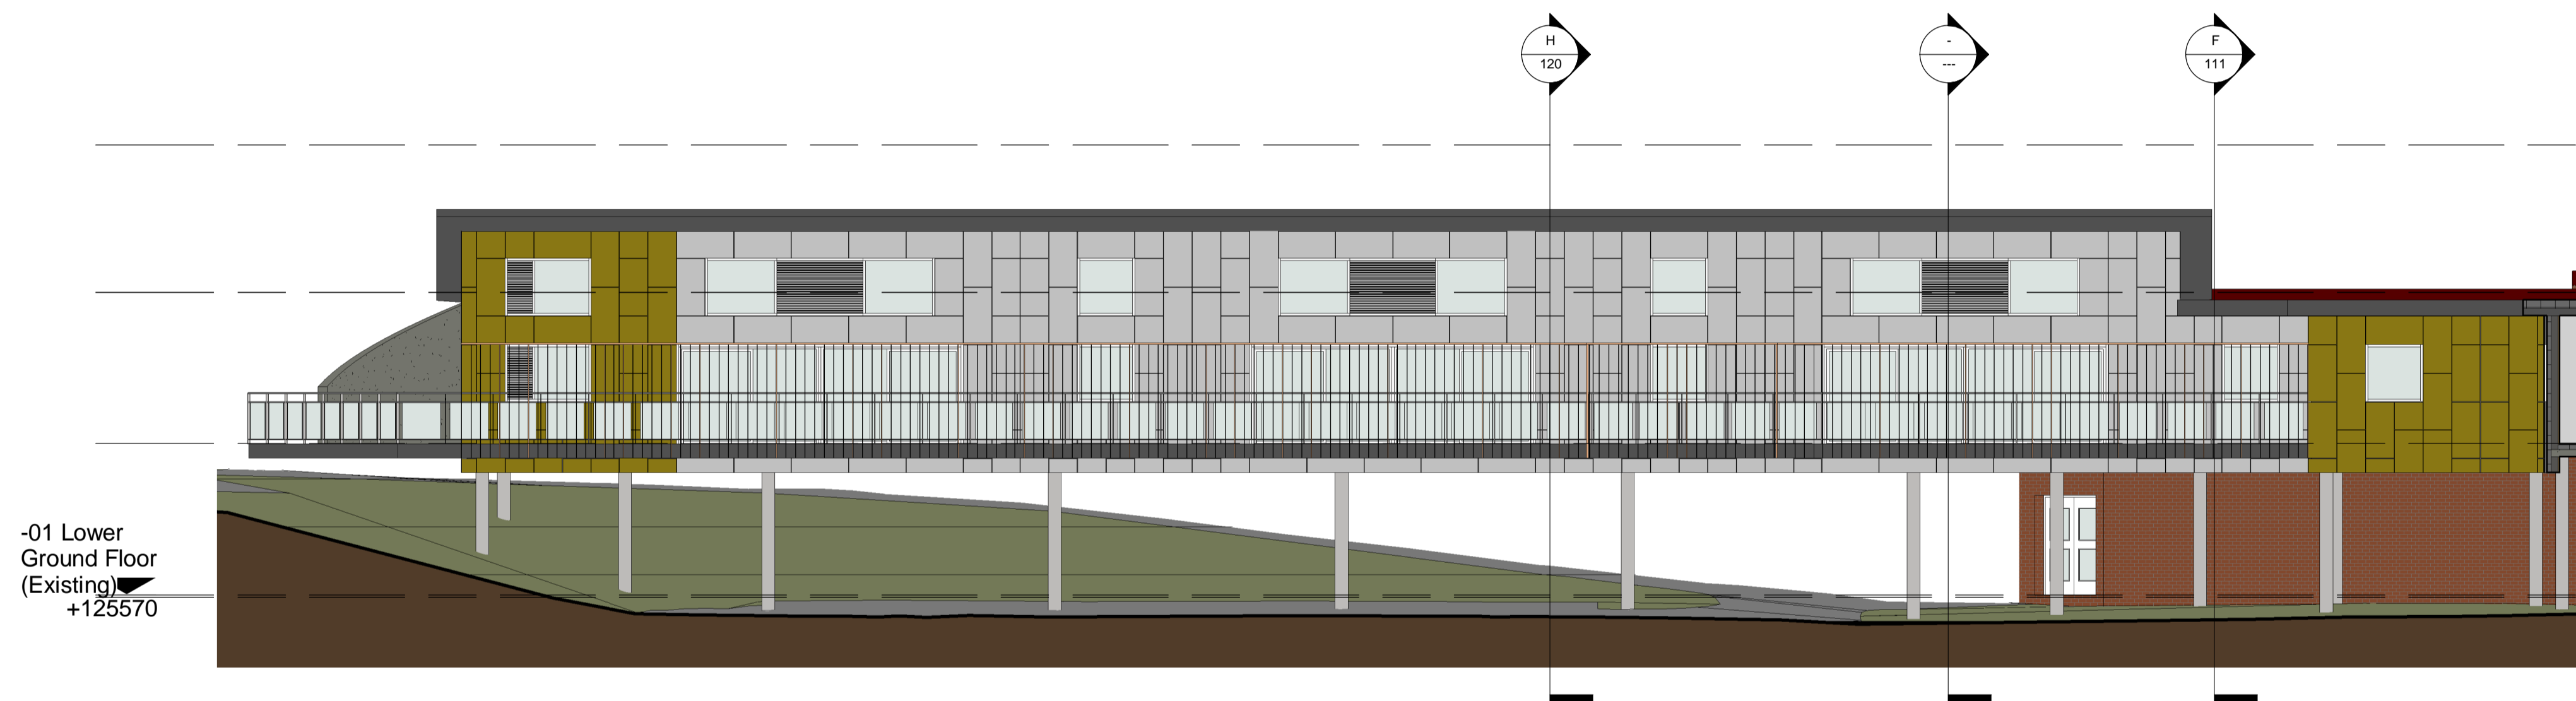

A South Elevation - Colour Balcony
1 : 100

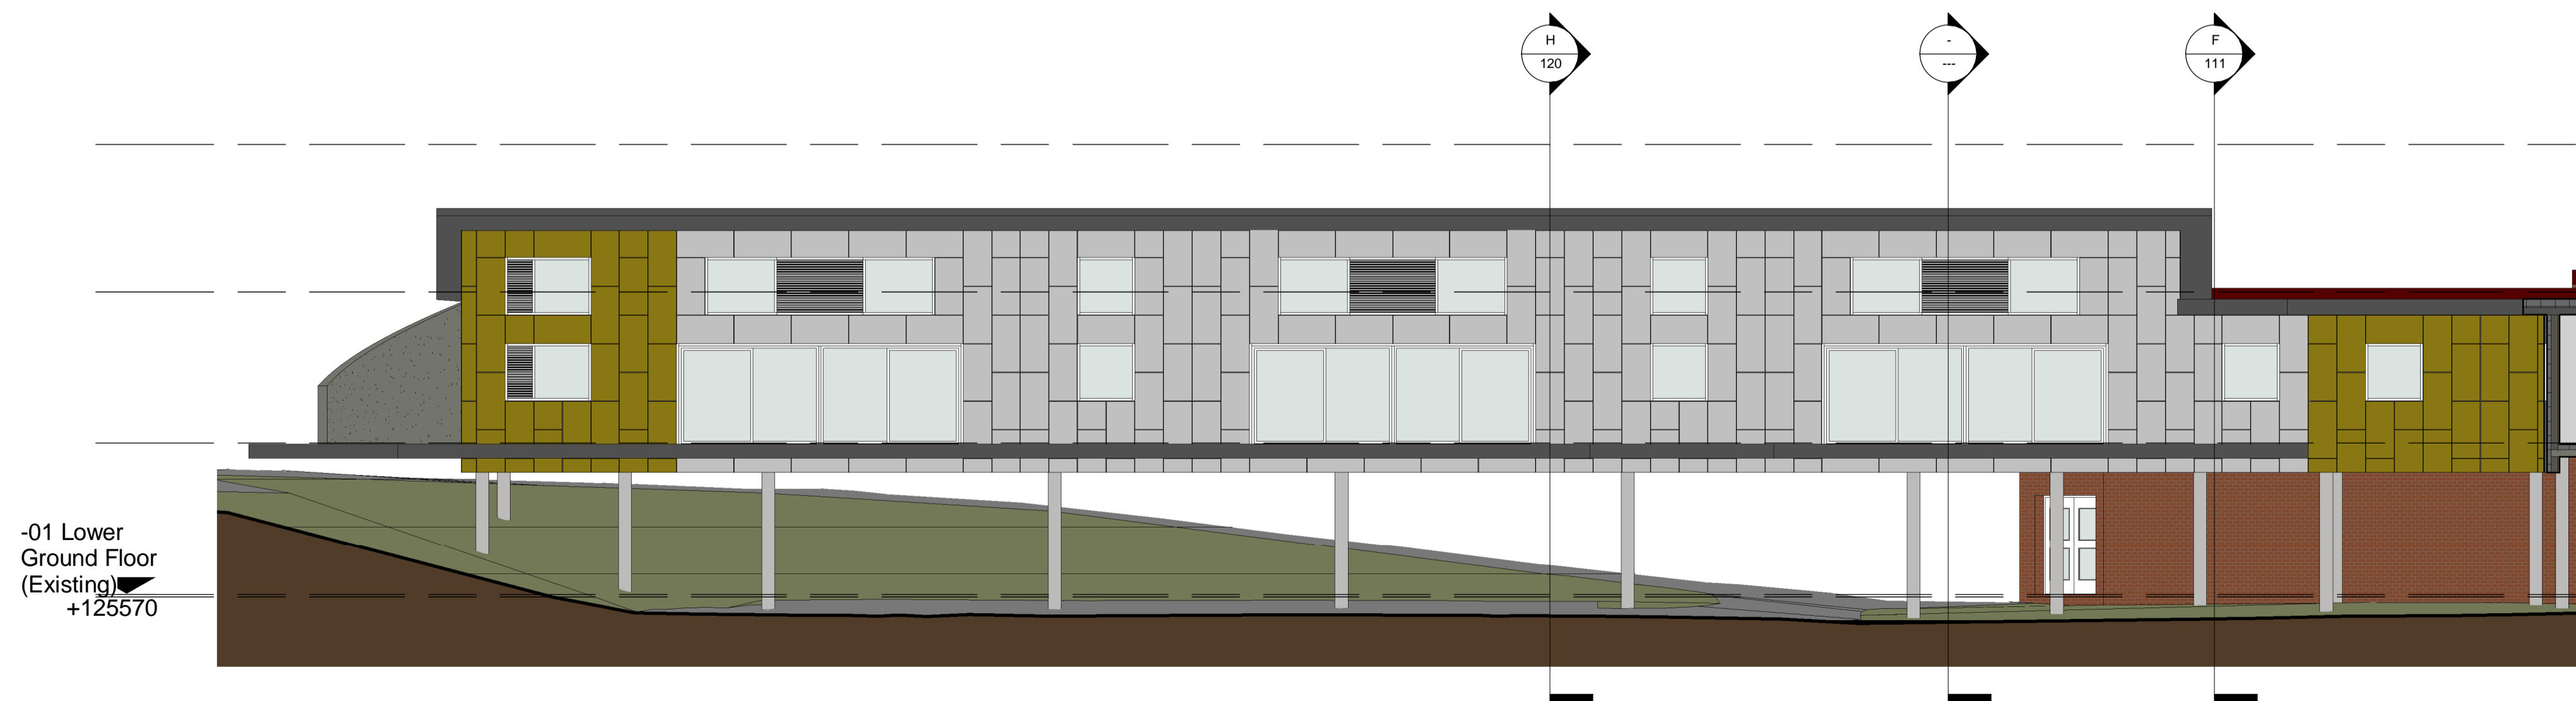

AA South Elevation - Colour
1 : 100

Rev	Date	Description
Drawing Status		
PRELIMINARY		
 Brighton & Hove City Council		
Brighton & Hove City Council Property & Design Hove Town Hall, Norton Road Hove, East Sussex, BN3 3BQ Telephone 01273 290000		
Project		
Downs View School Proposed Extension		
Title		
Classroom Elevations in Colour as Proposed		
Drawn By	Checked By	Date
Author	Checker	12/07/18
Project No.	Scale	
ED 237	1 : 100	
Drawing No.	Revision	
110-1		