




View 1 from East



View 2 from South



View 3 from West

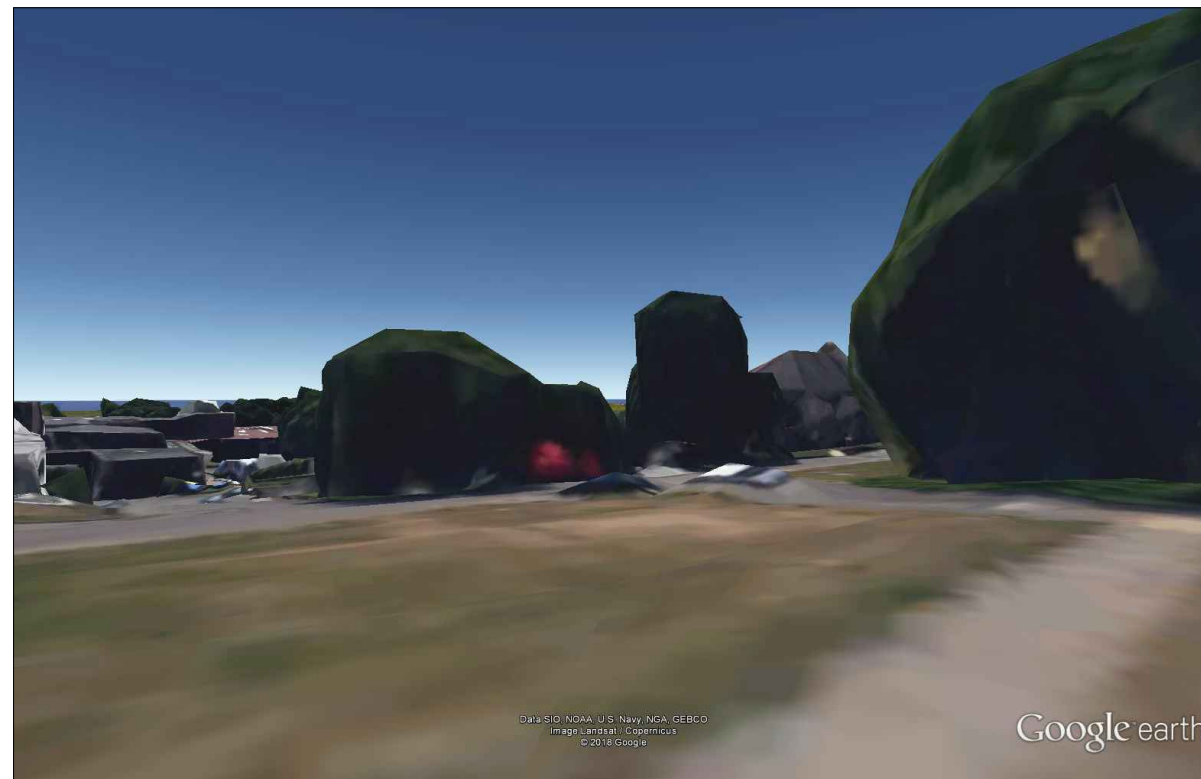

View 4 from Pedestrian Crossing on Warren Road

REV	DATE	DESCRIPTION

Drawing Status  
**PRELIMINARY**



**Brighton & Hove City Council**  
Property & Design  
Hove Town Hall, Norton Road  
Hove, East Sussex, BN3 3BQ  
Telephone: (01273) 290000

Project  
**Downsview School**  
**Woodingdean**

Title  
**Google Erath Views**  
**As Proposed**

Drawn By MS	Checked TF	Date Dec 2018
----------------	---------------	------------------

Project No. <b>ED 233</b>	Scale NTS @ A3
------------------------------	-------------------

Drawing No.	Revision
-------------	----------